


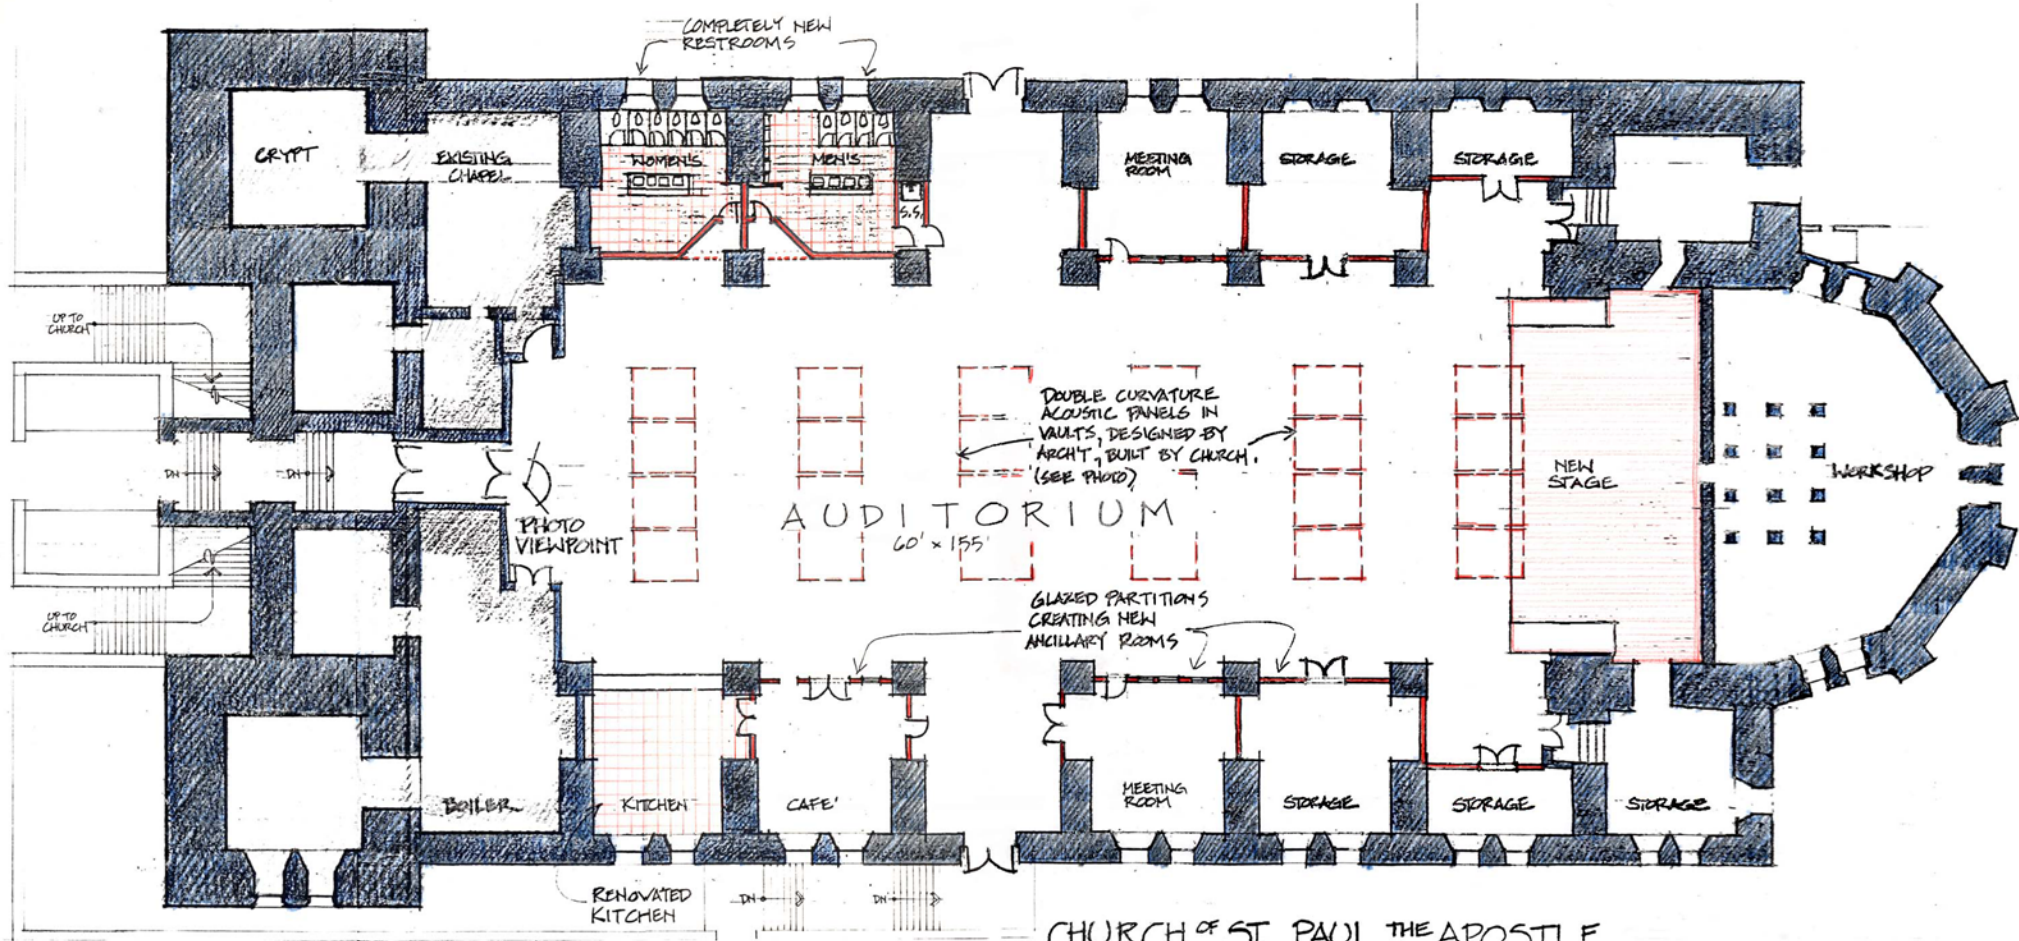

CHURCH OF ST. PAUL THE APOSTLE
AUDITORIUM LEVEL
SCALE 1/16" = 1'-0" 0 5 10 20 30 40 50